




MAIN DECK PLAN

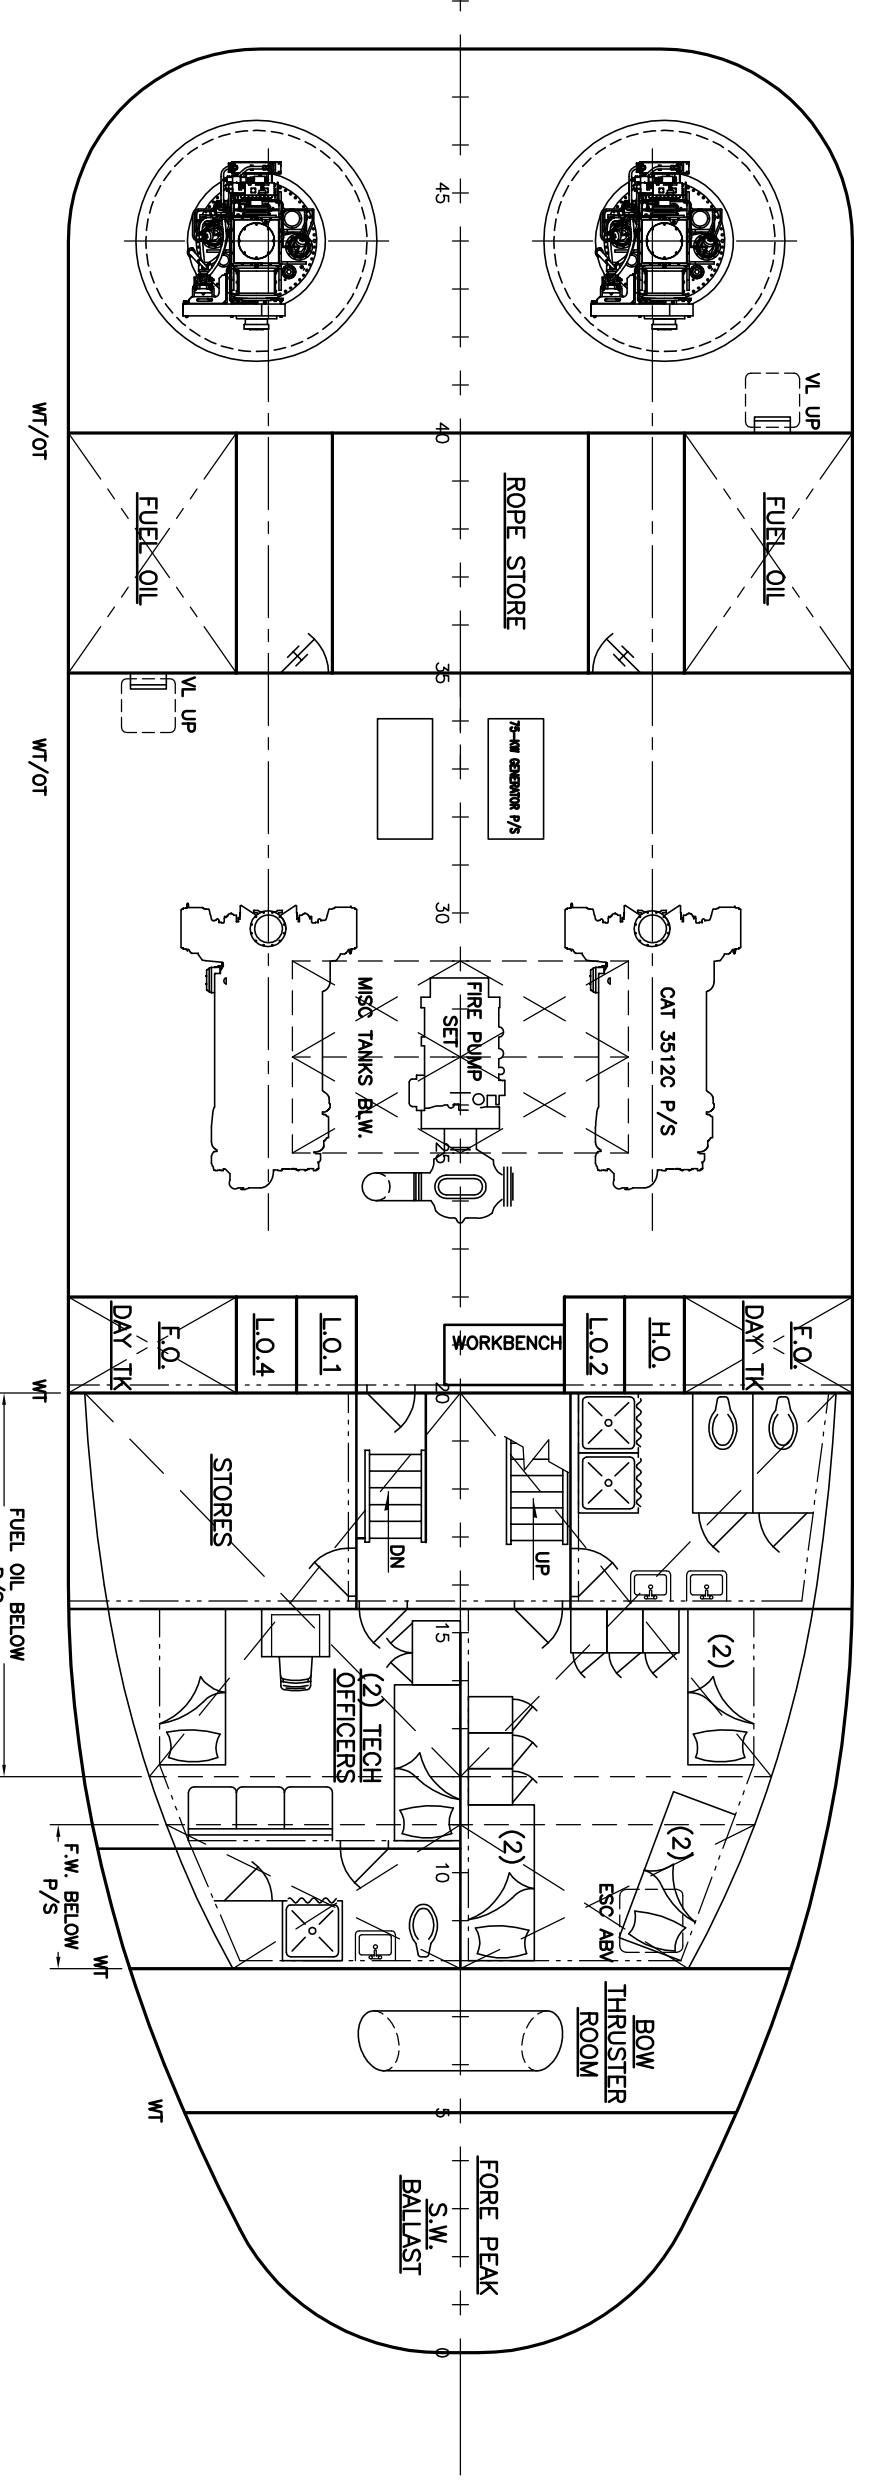

BELOW DECK PLAN

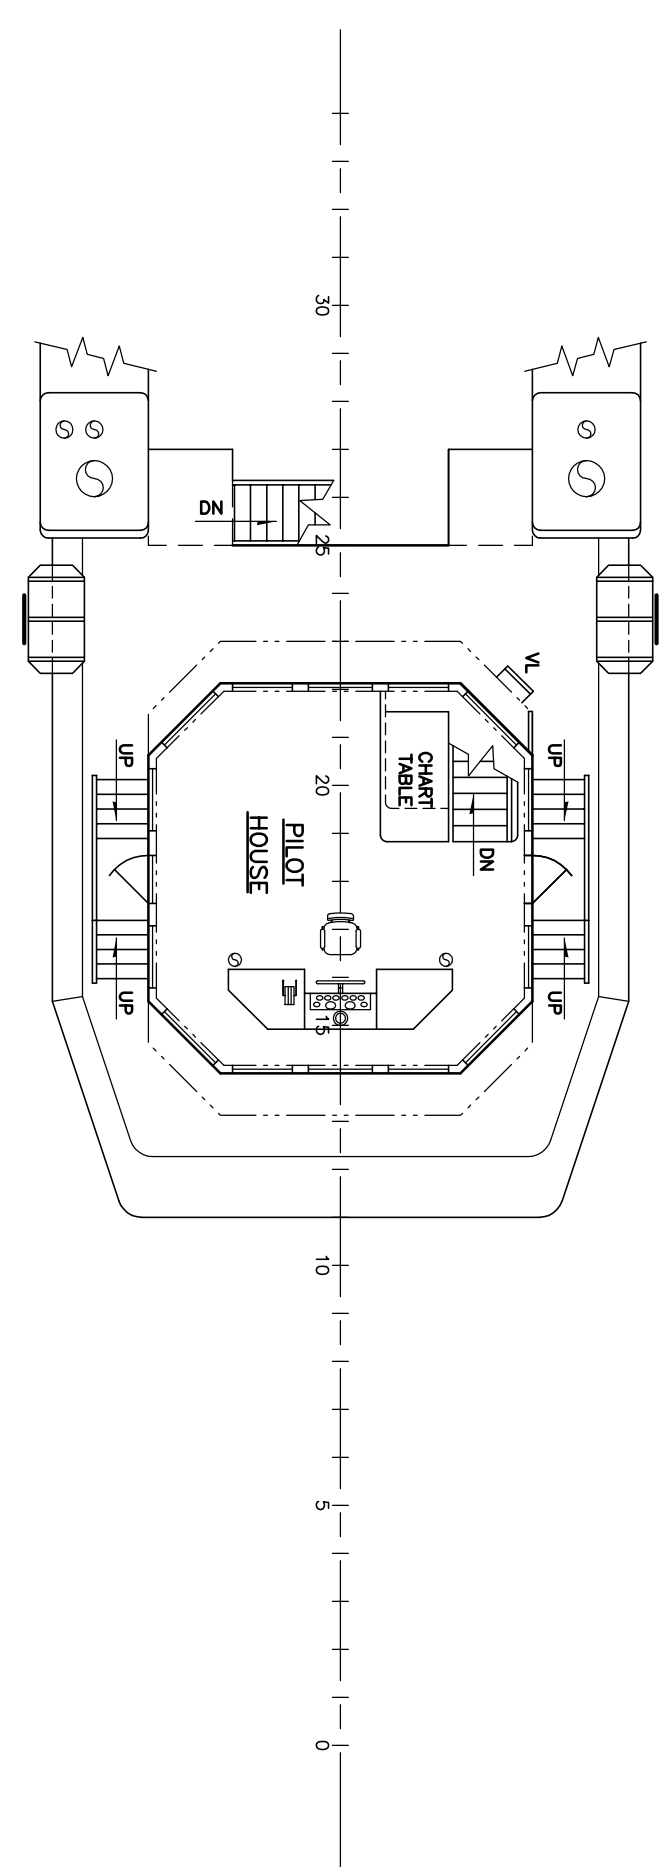

BRIDGE DECK PLAN

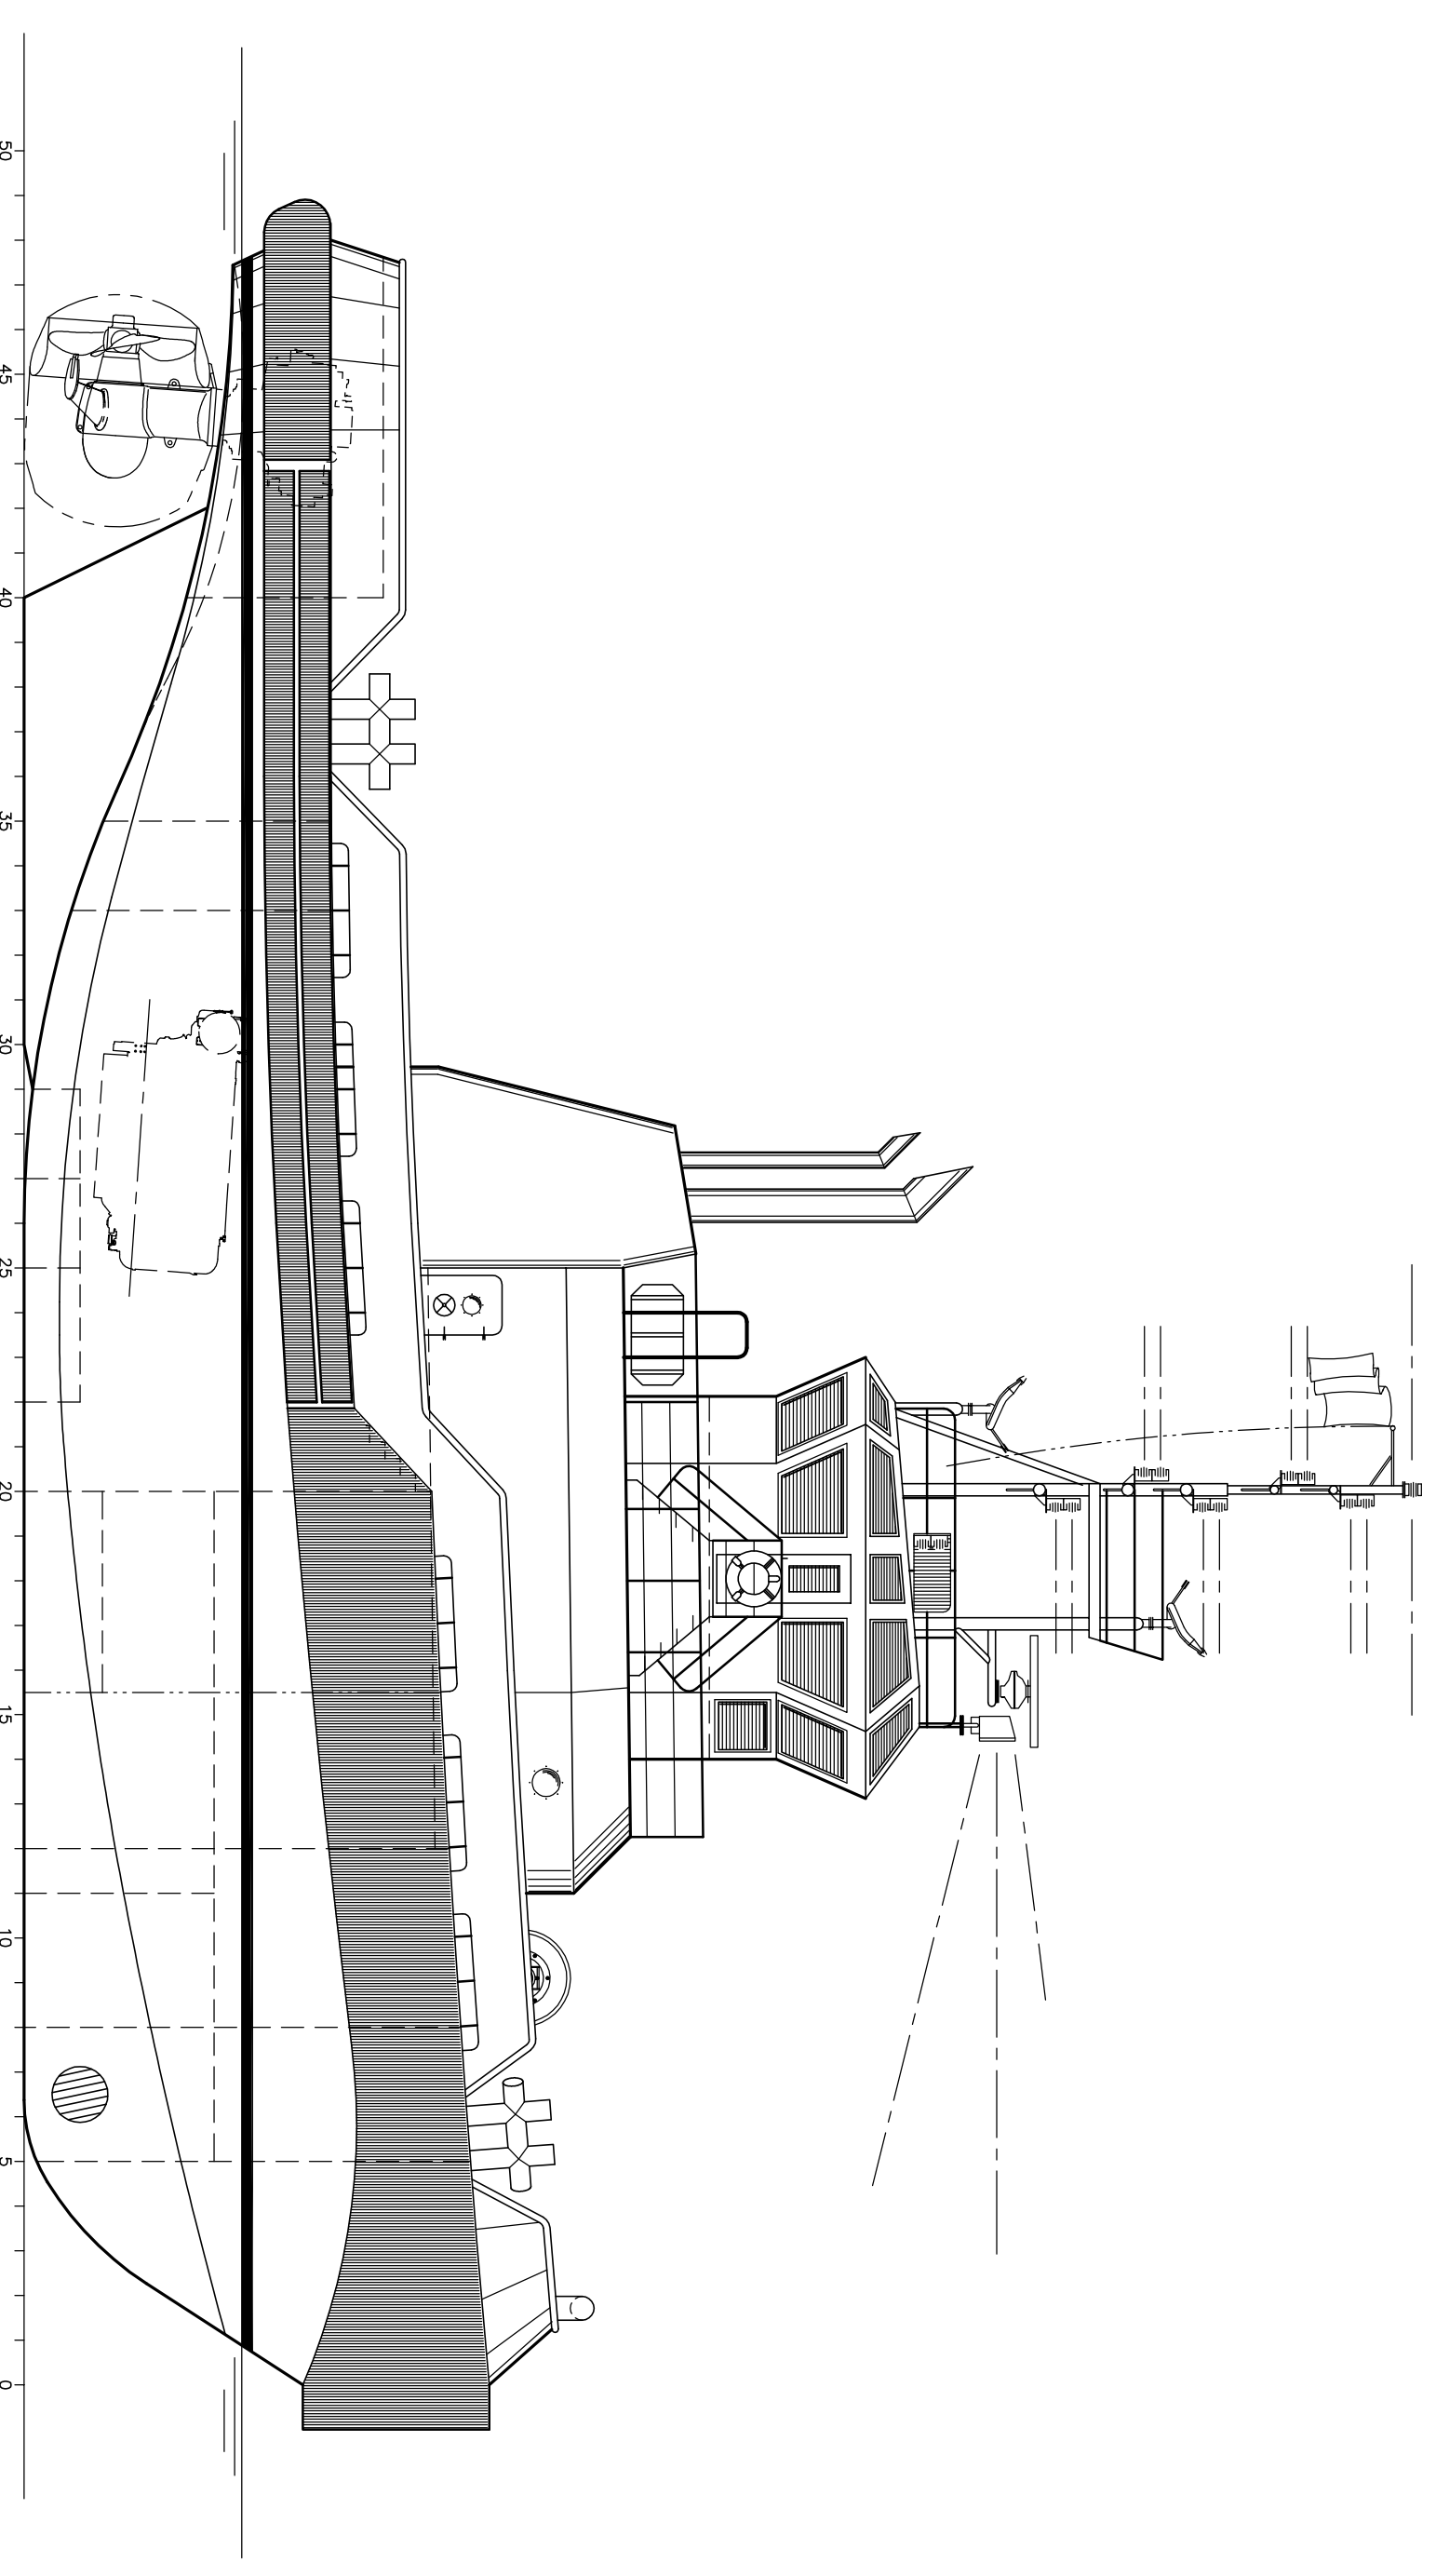

OUTBOARD PROFILE

CHARACTERISTICS

- LENGTH O.A. (M.L.D.) 30.48 M (100'-0")
- LENGTH B.P. 28.50 M (93'-6")
- BEAM (M.L.D.) 9.96 M (32'-8")
- DEPTH (M.L.D.) 4.27 M (14'-0")
- DRAFT @ D.W.L. 2.97 M (9'-9")
- FUEL 98.2 TONS (29,800 GALS)
- FRESH WATER 35.1 TONS (9,250 GALS)



4325 FRANKIE ROAD  
 UNIT 504-505-4050  
 P.O. BOX 284-7171

100-FT TUG  
 PRELIMINARY  
 PROFILE & ARRANGEMENTS

DATE: 4/23/10	DWG NO. 10111-00
CK'D BY: GH	SHT 1 OF 1
SCALE: 3/16" = 1'-0"	REV P
DRAWN BY: WHL	
HULL NO.: -	
JOB NO.: EST 10-018	
APPROVALS	
CLASS	
OWNER	
TV	